


SITE SUMMARY
 TOTAL AREA: ±10 ACRES
 ±4 AC. OPEN SPACE (40%)
 56 PARKING SPACE MINIMUM

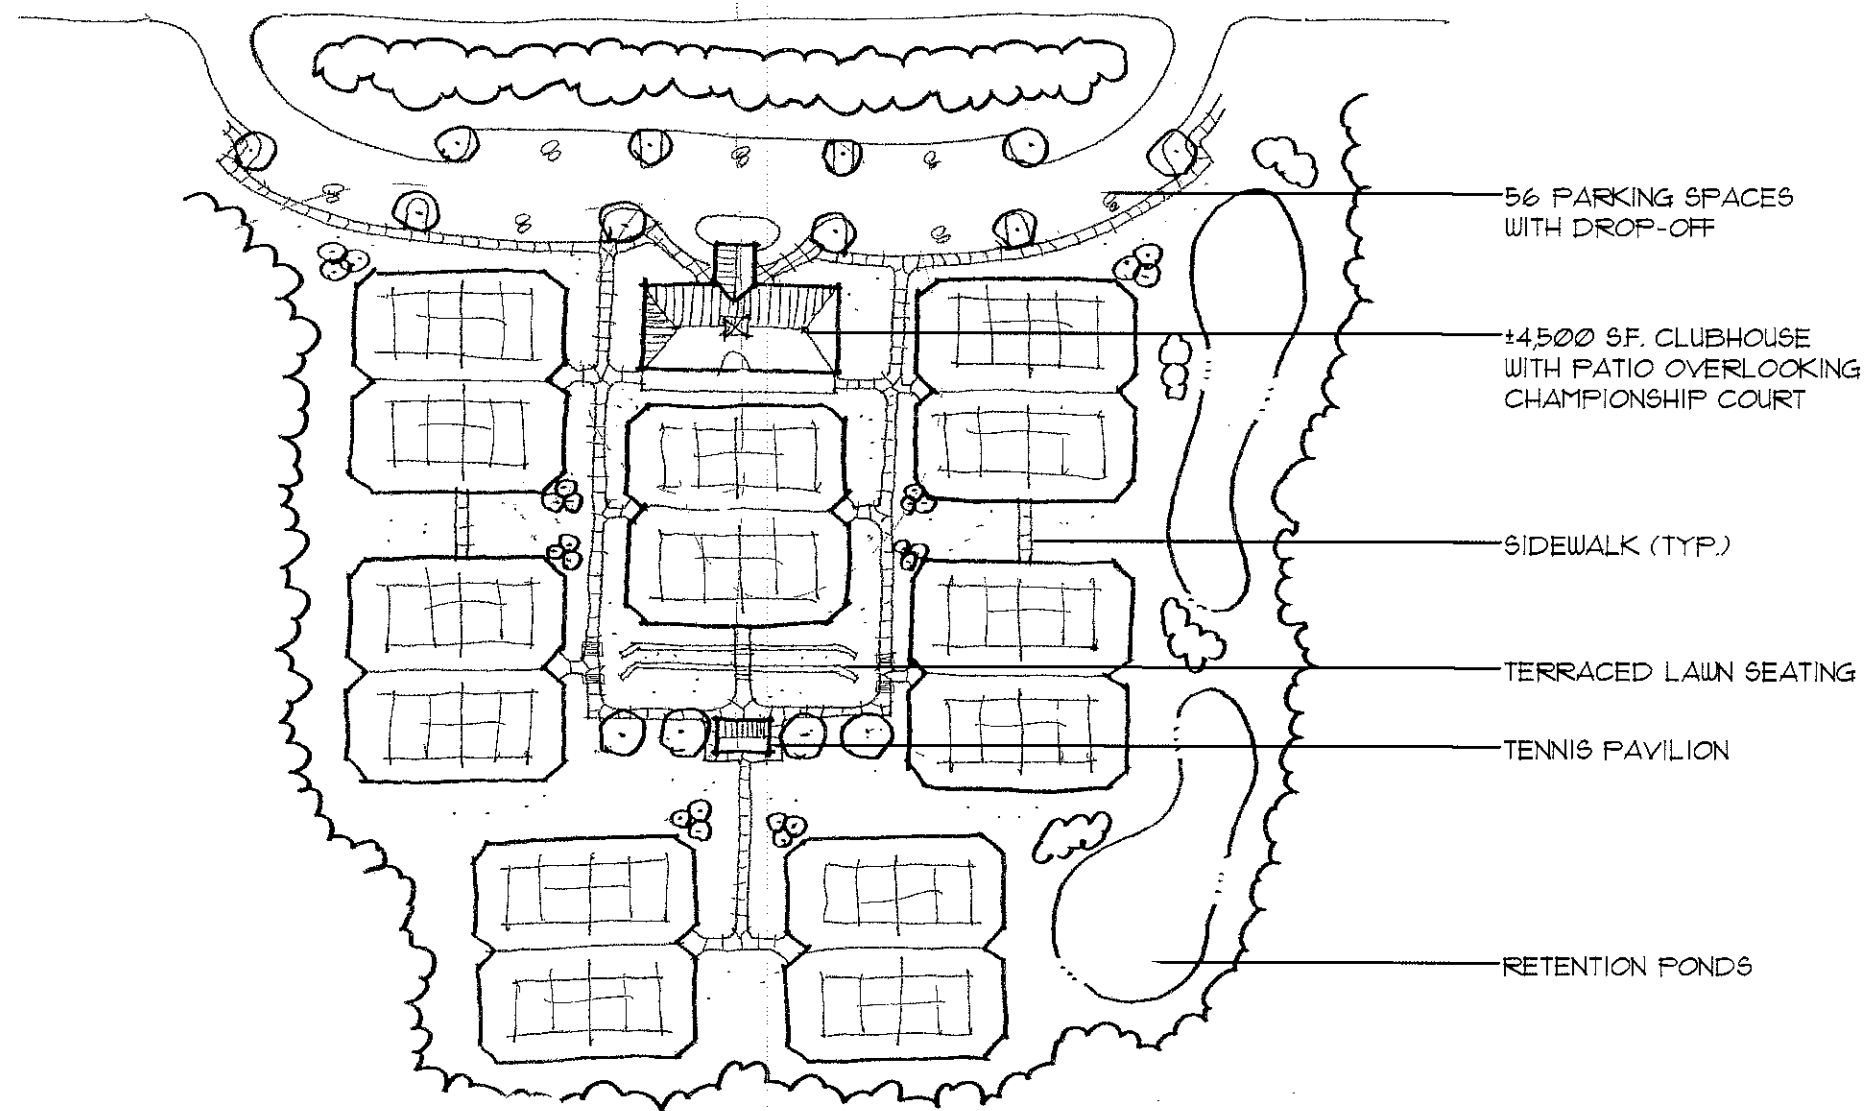

56 PARKING SPACES
WITH DROP-OFF


±4,500 SF. CLUBHOUSE
WITH PATIO OVERLOOKING
CHAMPIONSHIP COURT

SIDEWALK (TYP.)

TERRACED LAWN SEATING

TENNIS PAVILION

RETENTION PONDS

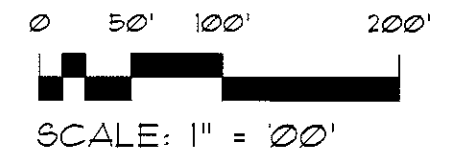

USTA

CONCEPTUAL TENNIS CENTER

JANUARY 15, 2006
 14 COURT FACILITY (7 SETS OF 2 COURTS)

FOLEY DESIGN ASSOCIATES ARCHITECTS INC.
 1513 Cleveland Avenue Building 100 Suite 102 East Point, Georgia 3044 (404) 761-1299