


SITE SUMMARY
 TOTAL AREA: ±17 ACRES
 ±7 AC. OPEN SPACE (40%)
 80 PARKING SPACE MINIMUM

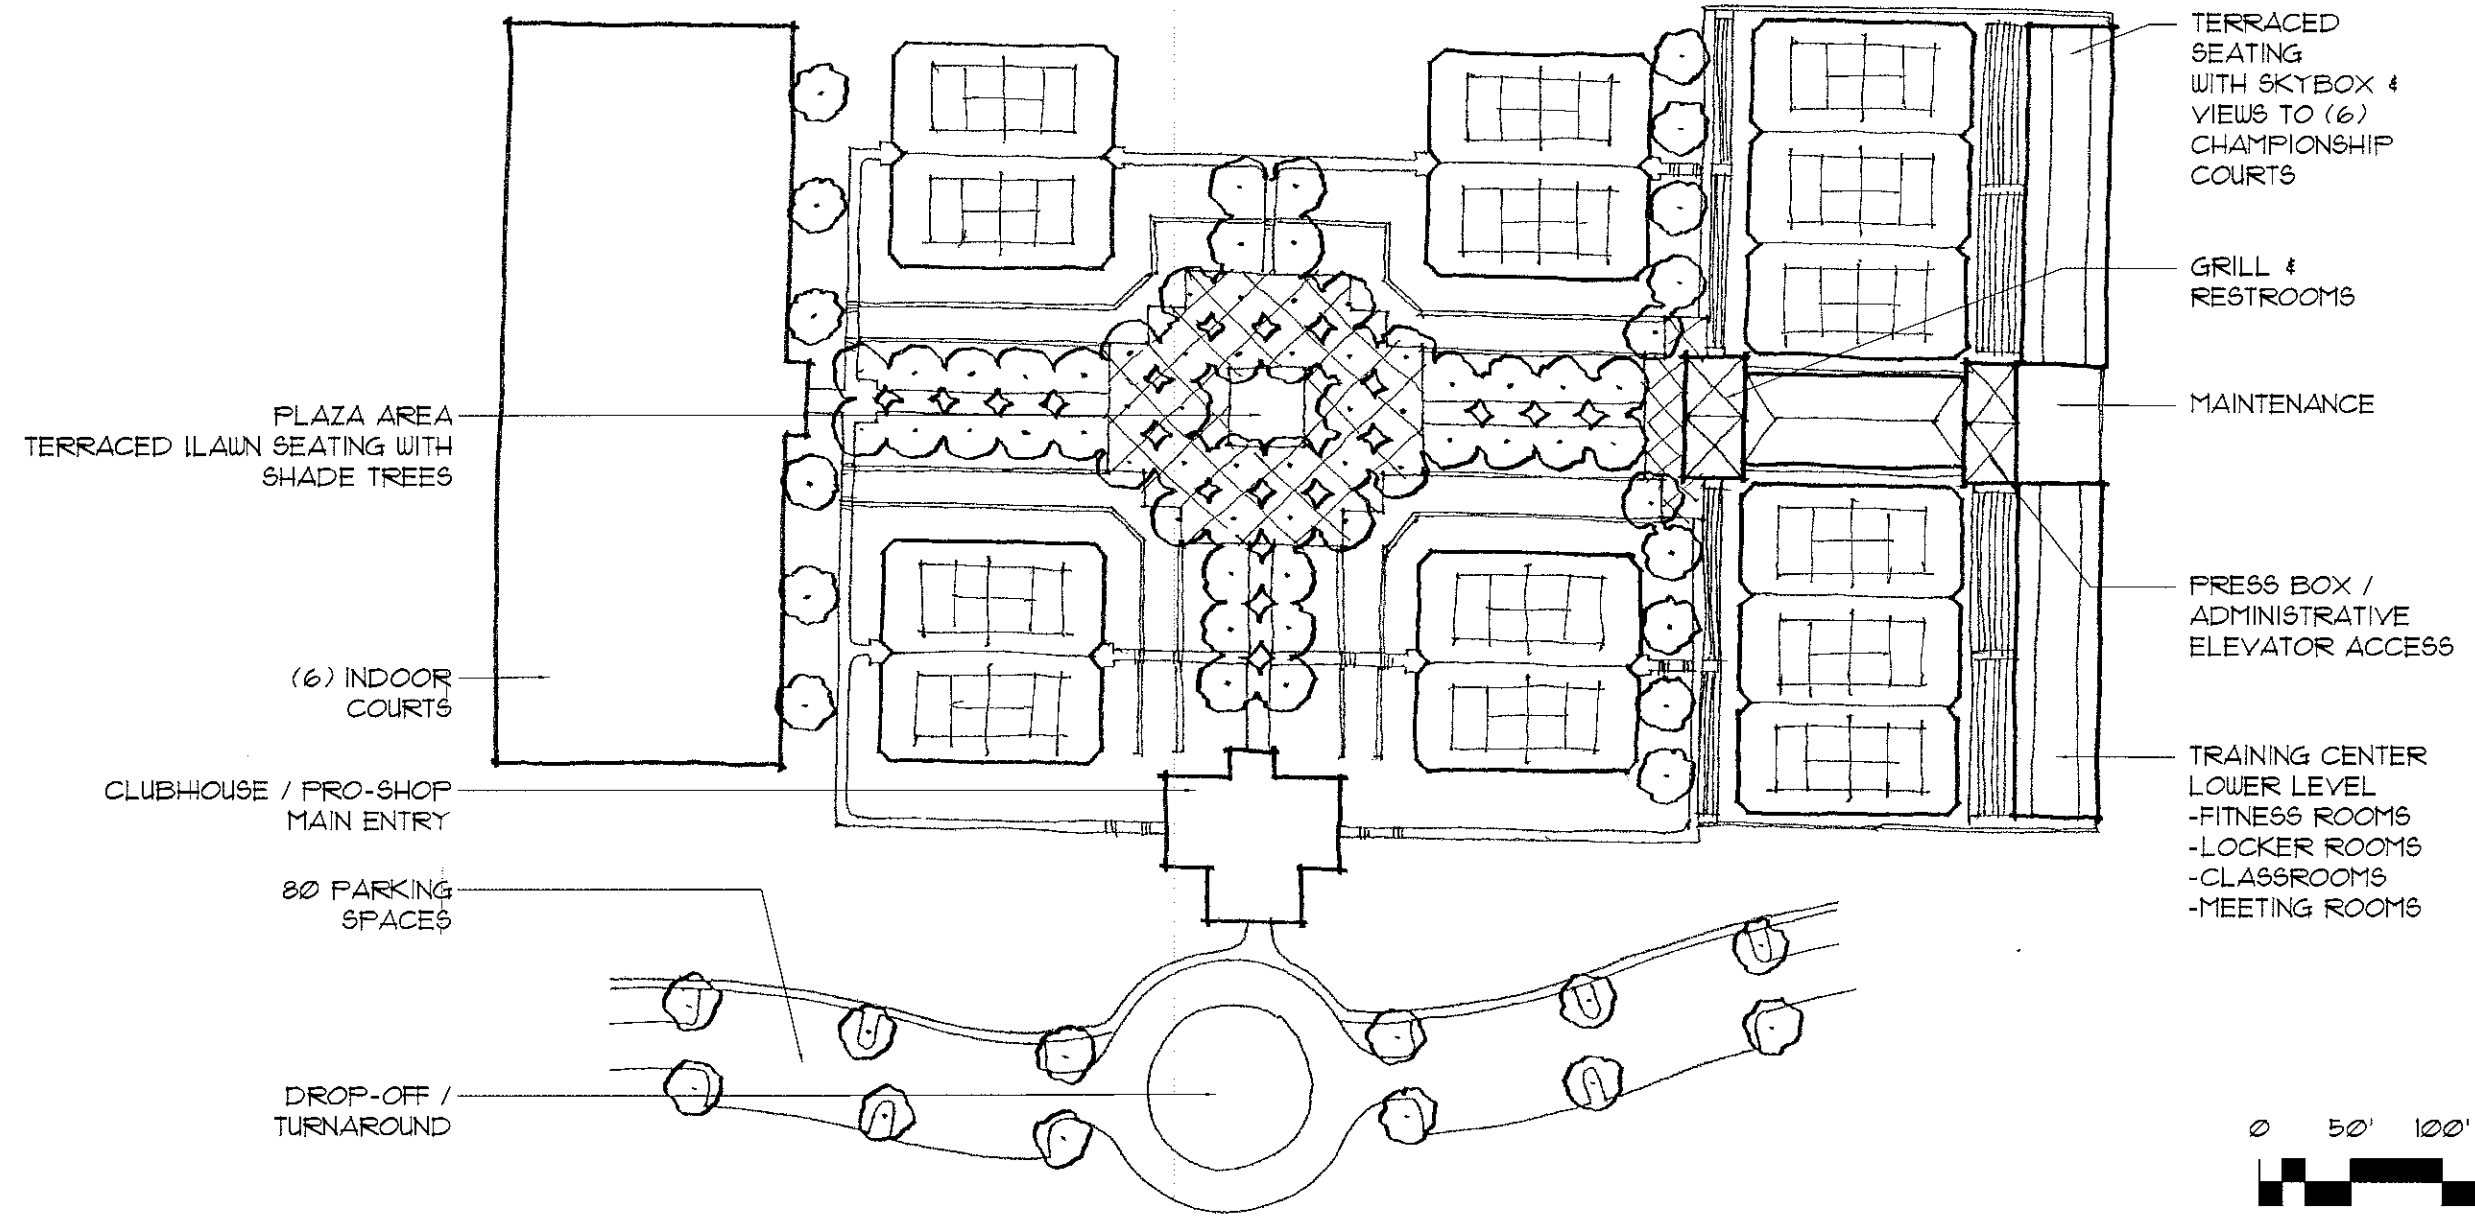

USTA

CONCEPTUAL TENNIS CENTER

JANUARY 15, 2006
 20 COURT COLLEGE FACILITY

FOLEY DESIGN ASSOCIATES ARCHITECTS INC.
 1513 Cleveland Avenue Building 100 Suite 102 East Point, Georgia 3034 (404) 761-1299